



Main firms

Fitness wellness


Business firm

Masculine accessories


Qing Agency Company (33 employees)

Advertsing Agency

May 13th, 2022

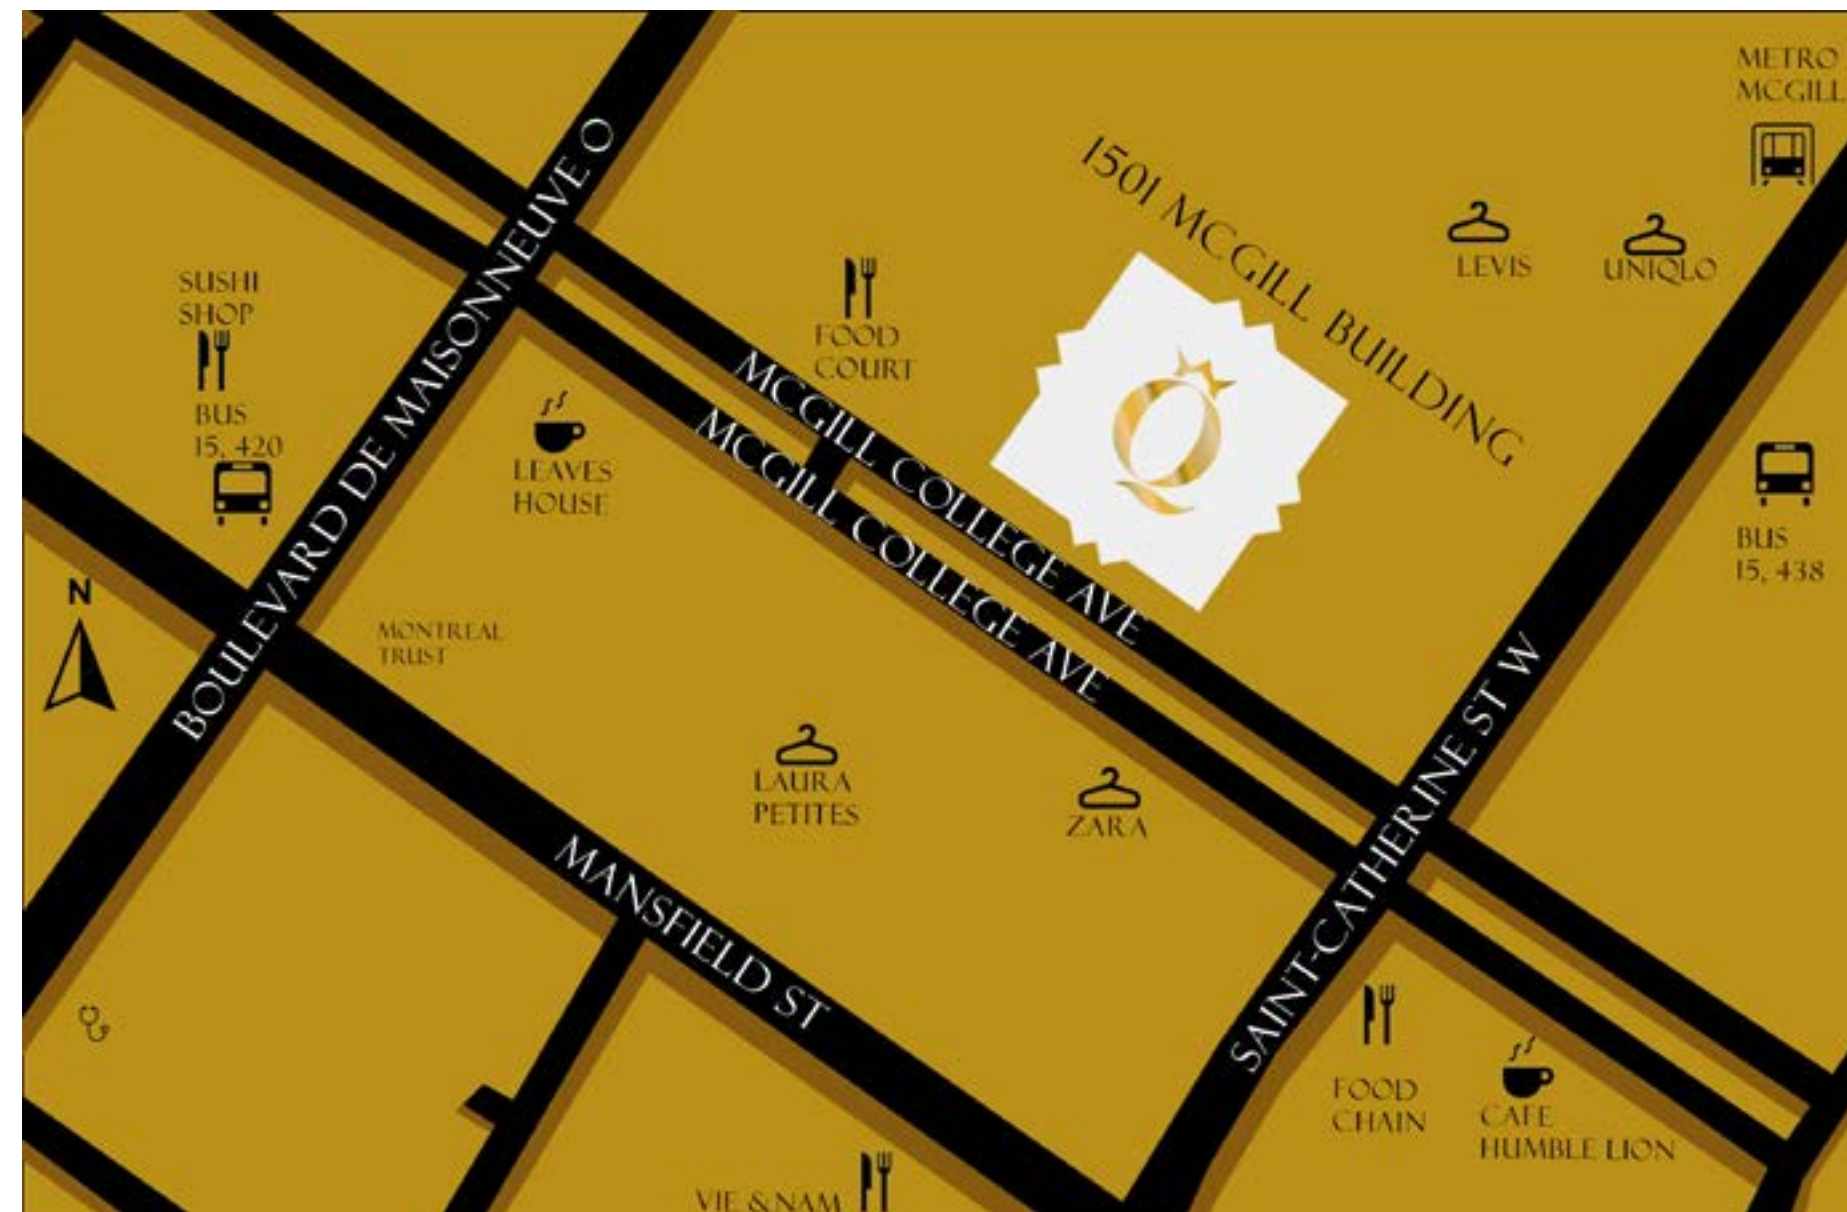

1501 McGill College

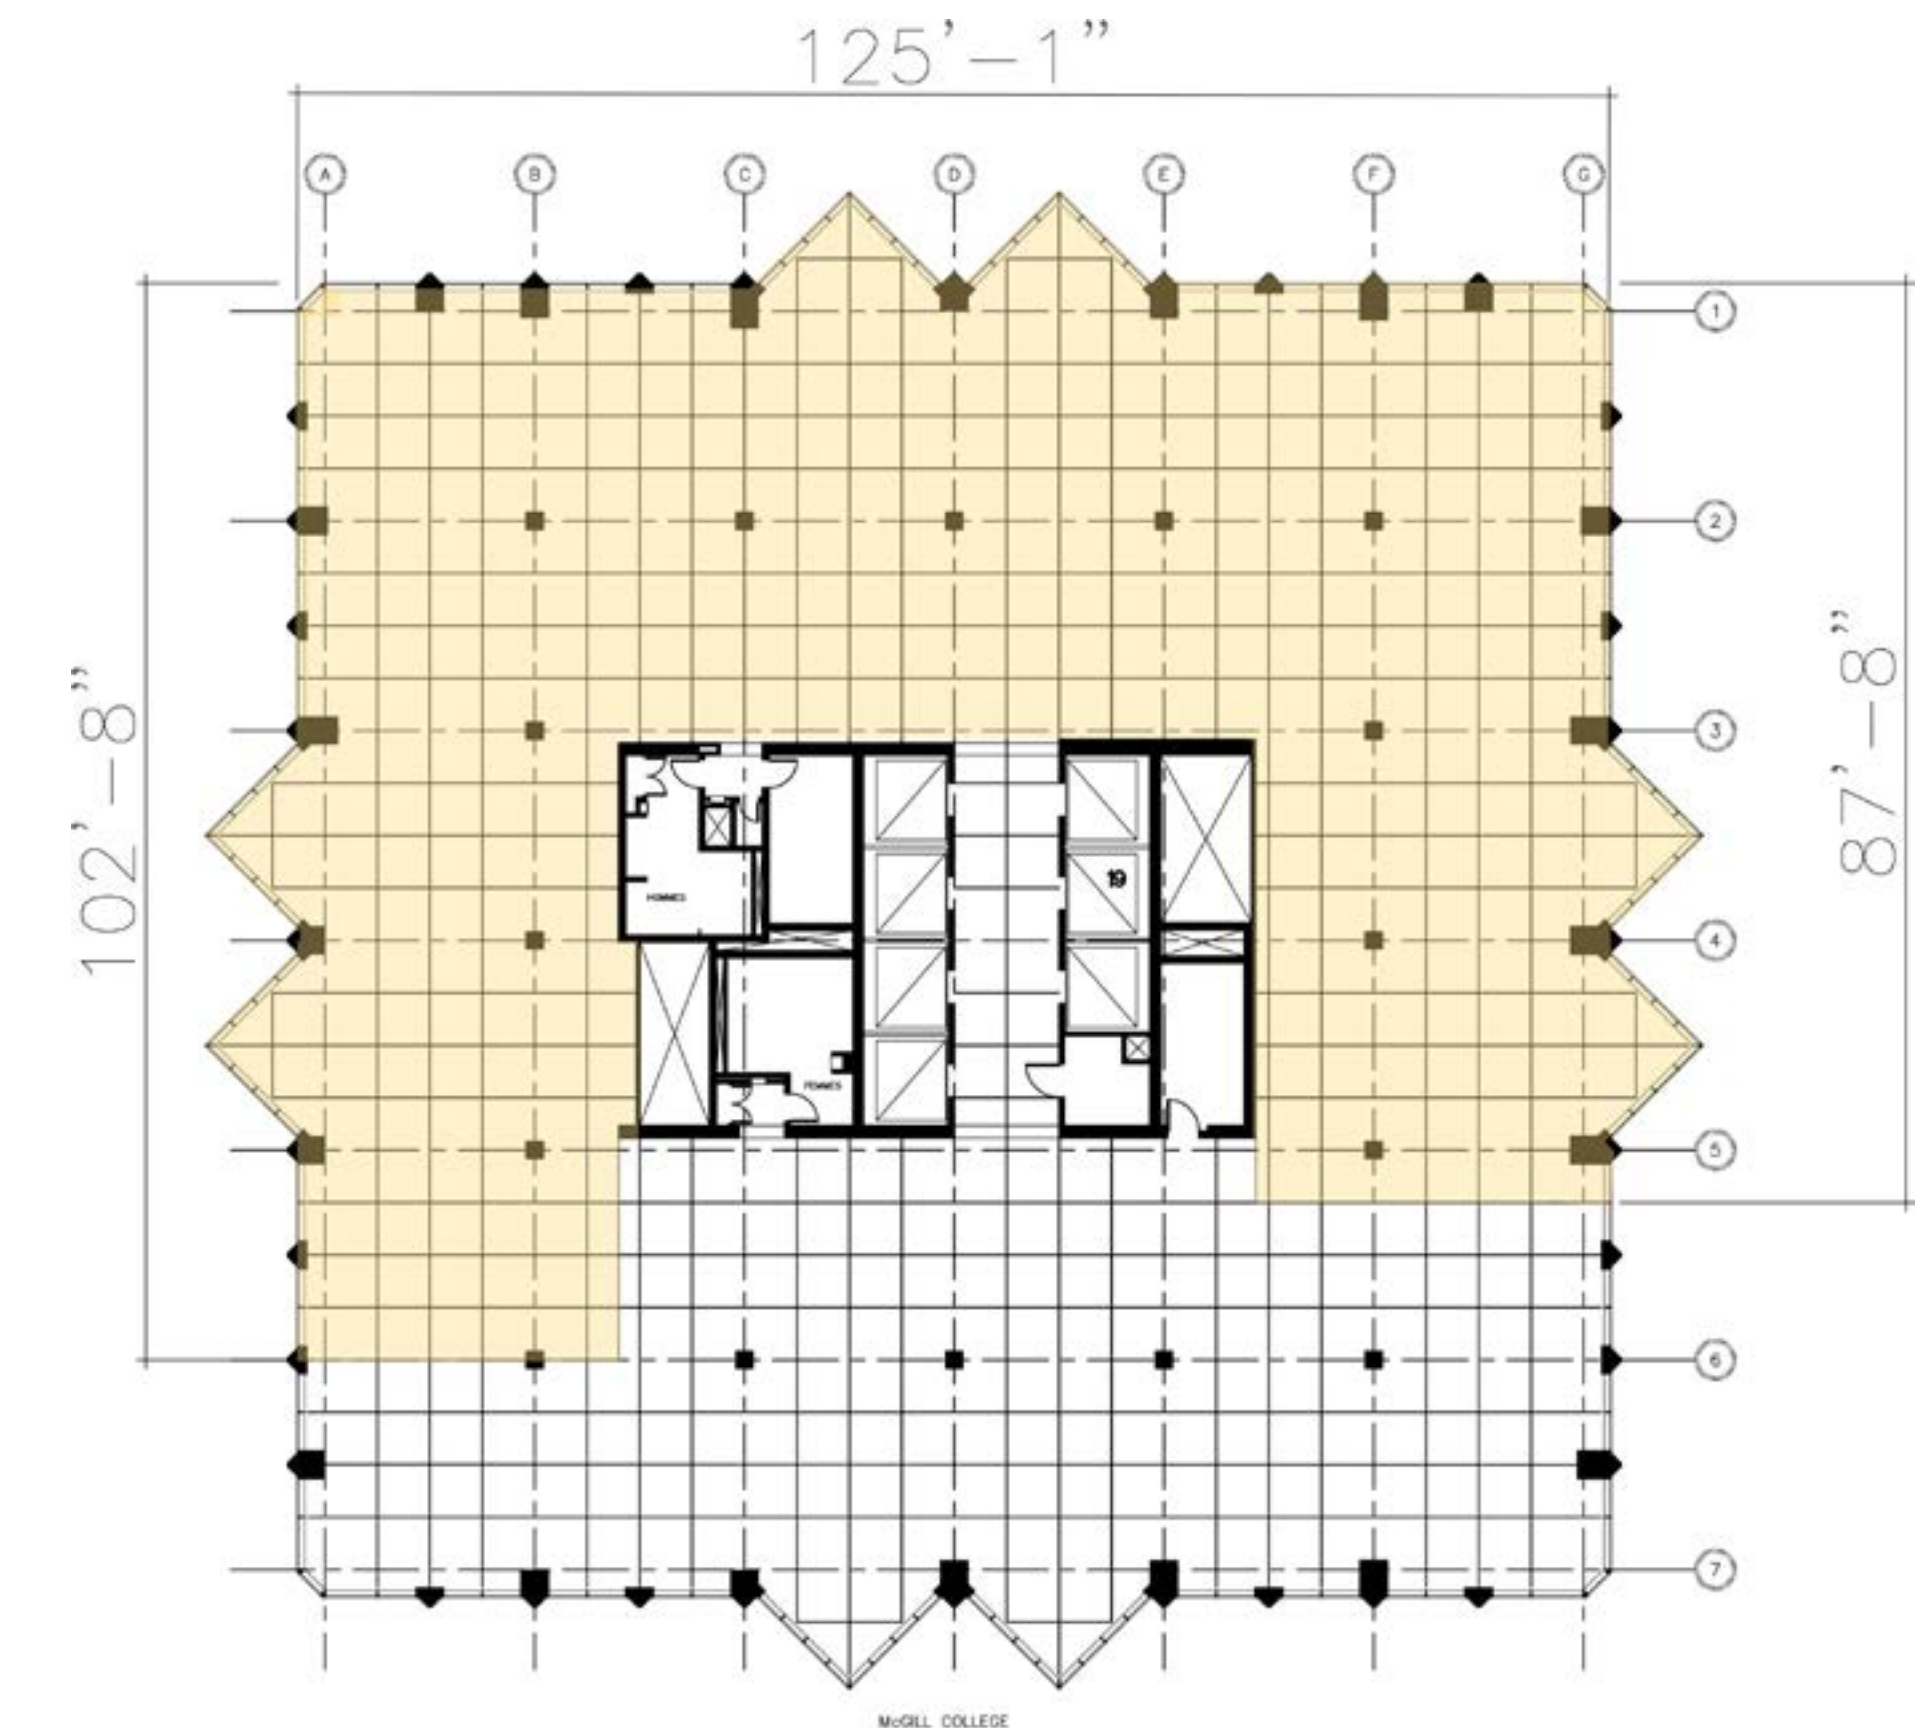

BUILDING INFORMATION

32 FLOORS

8500 SQ FT

Client's mission

Diversity.

any & every industry,


We guarantee we can create a DIGITAL presence

*that is **unique** to you and your brand.*



DESIGN CONCEPT


The 15th floor of 1501 McGill College Avenue with Qing's agency main focused through designs. We guarantee to bring back a relax working space, maximize the interaction between employees with good acoustic environment.

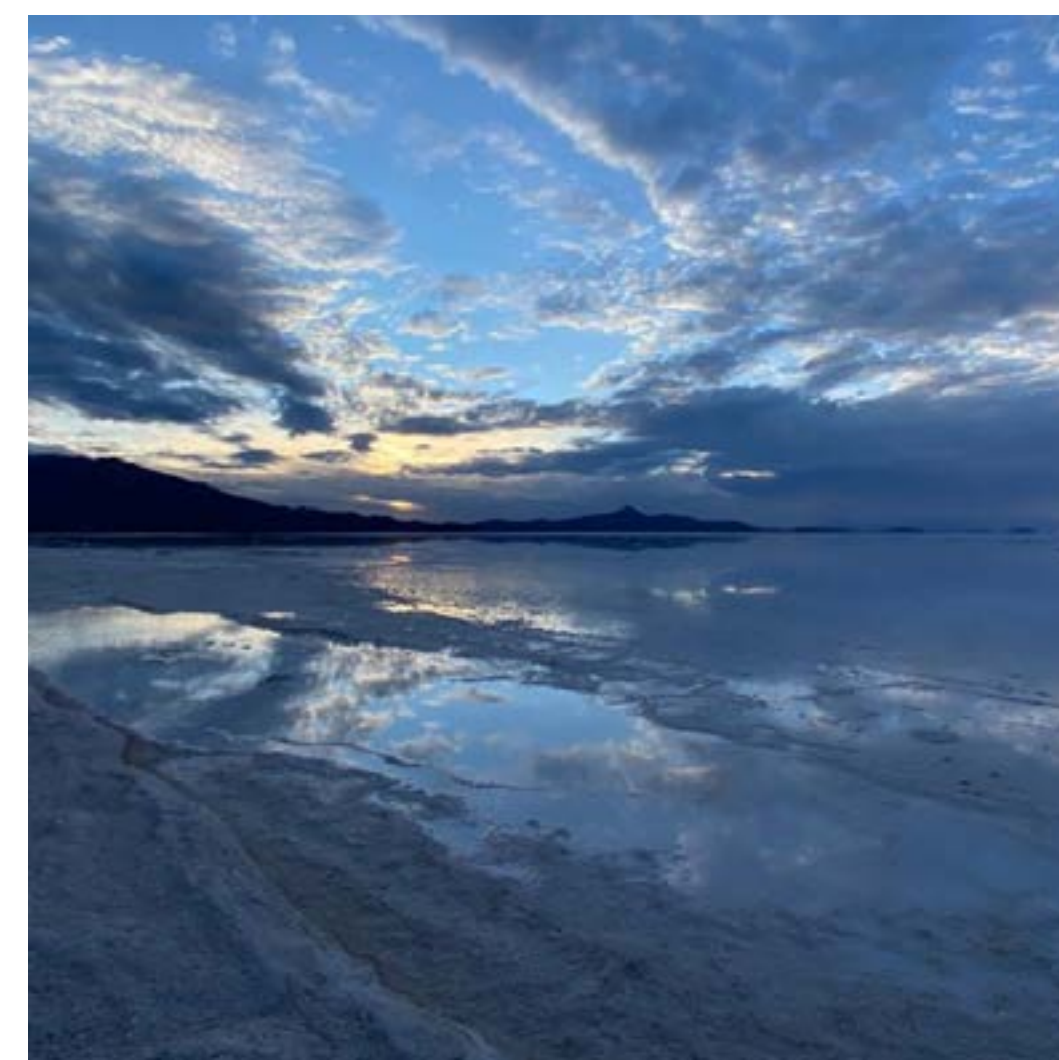

Relax



Interactive

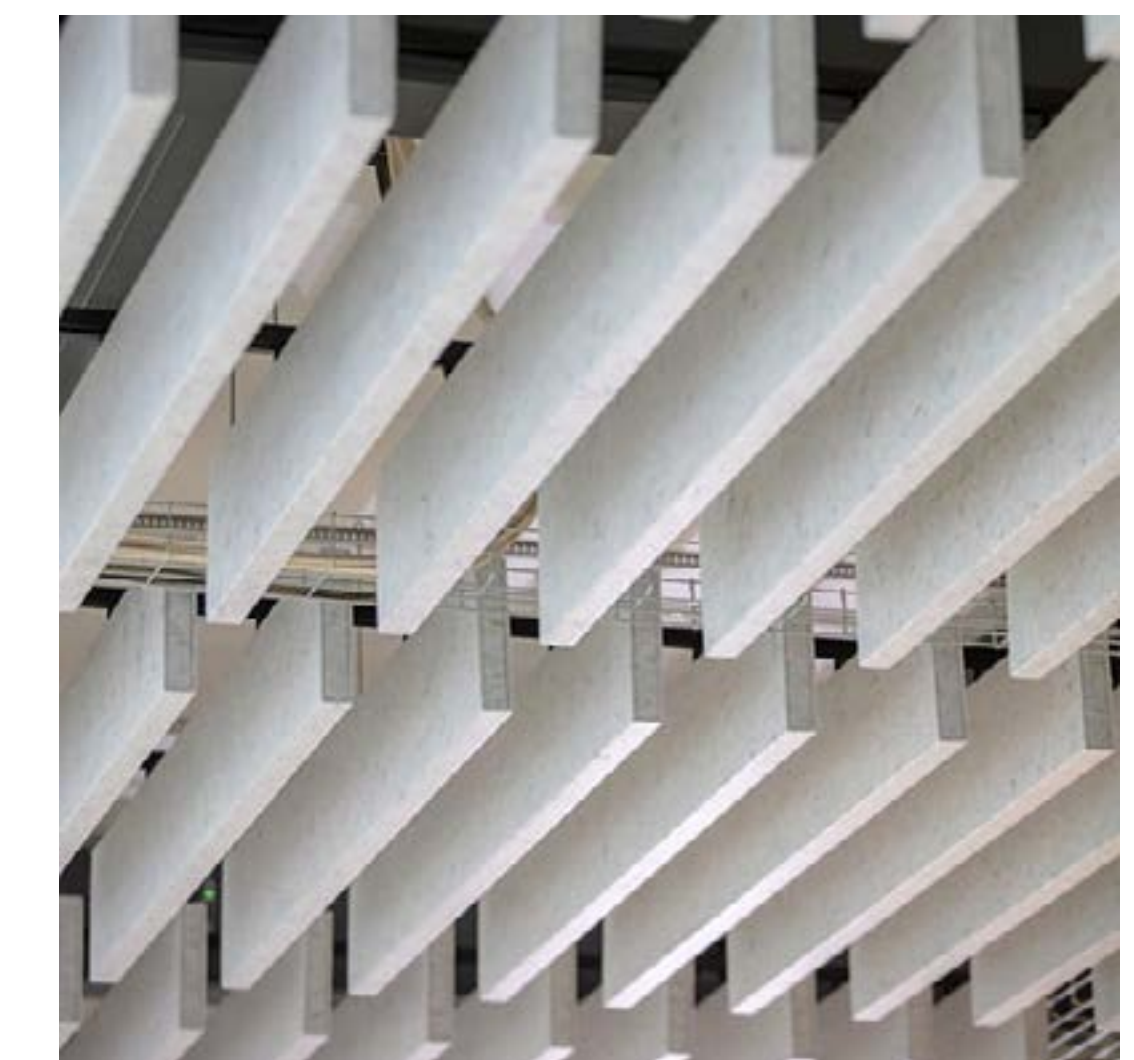

Acoustic





floor finish




Furniture plan
1/8" = 1'-0"







White painted
gypsum ceiling
(all closed
office)

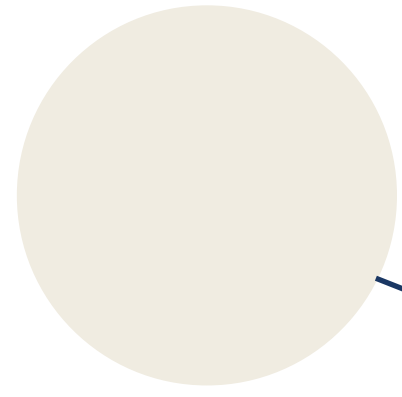

4000k

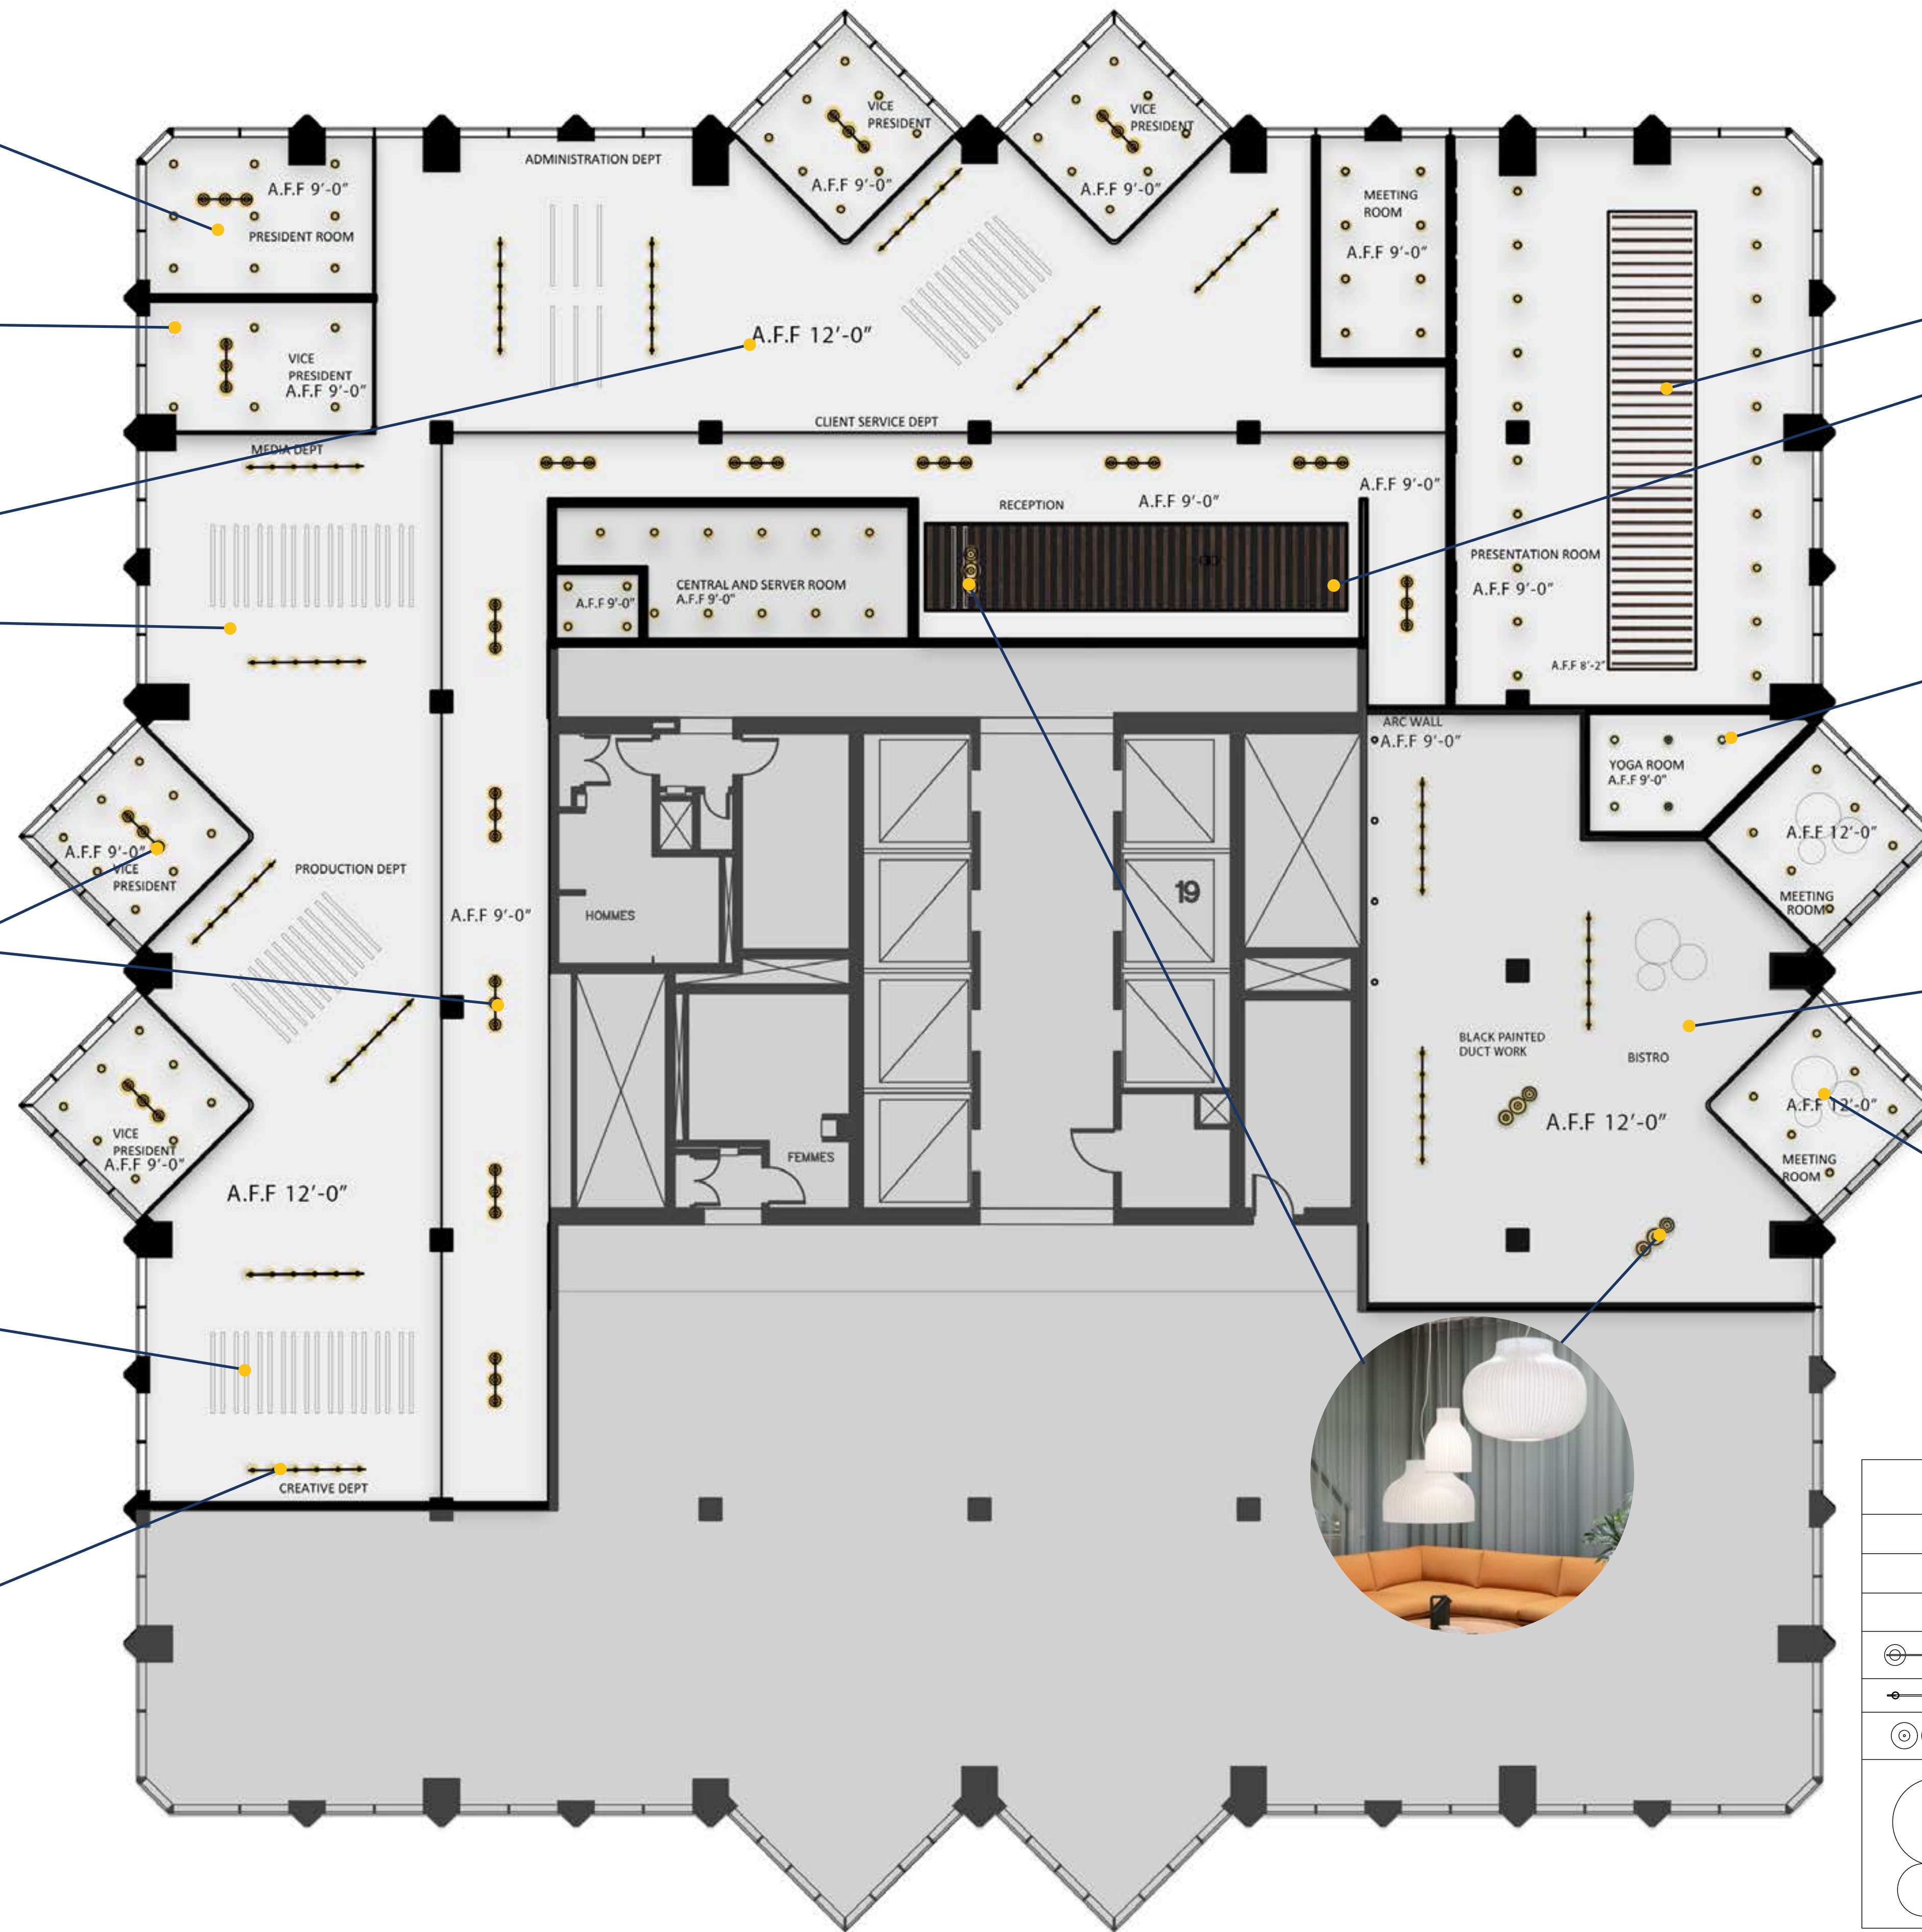

3000k

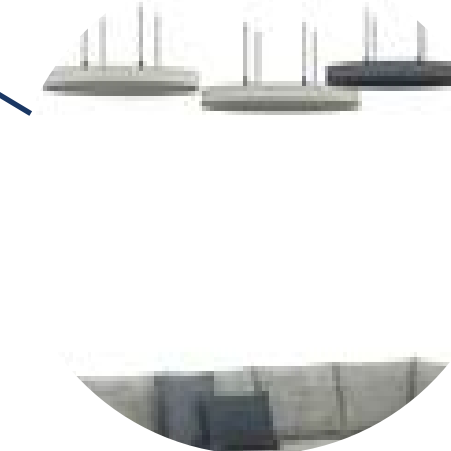


	PENDANT LIGHT
	RECESSED CEILING LIGHT
	RECESSED CEILING LIGHT
	SPOT LIGHT
	TRACK LIGHTING R= 3"
	TRACK LIGHTING R= 3"
	3 PENDANT LIGHTS
	DROPPED ACCOUSTIC CEILING TILEE

RCP
1/8" = 1'-0"










WOOD
BAFFLE CEILING

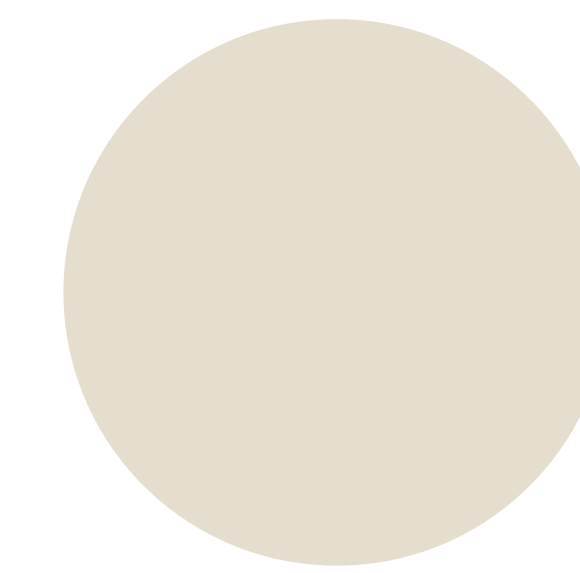

WALL PAINT

Reception plan

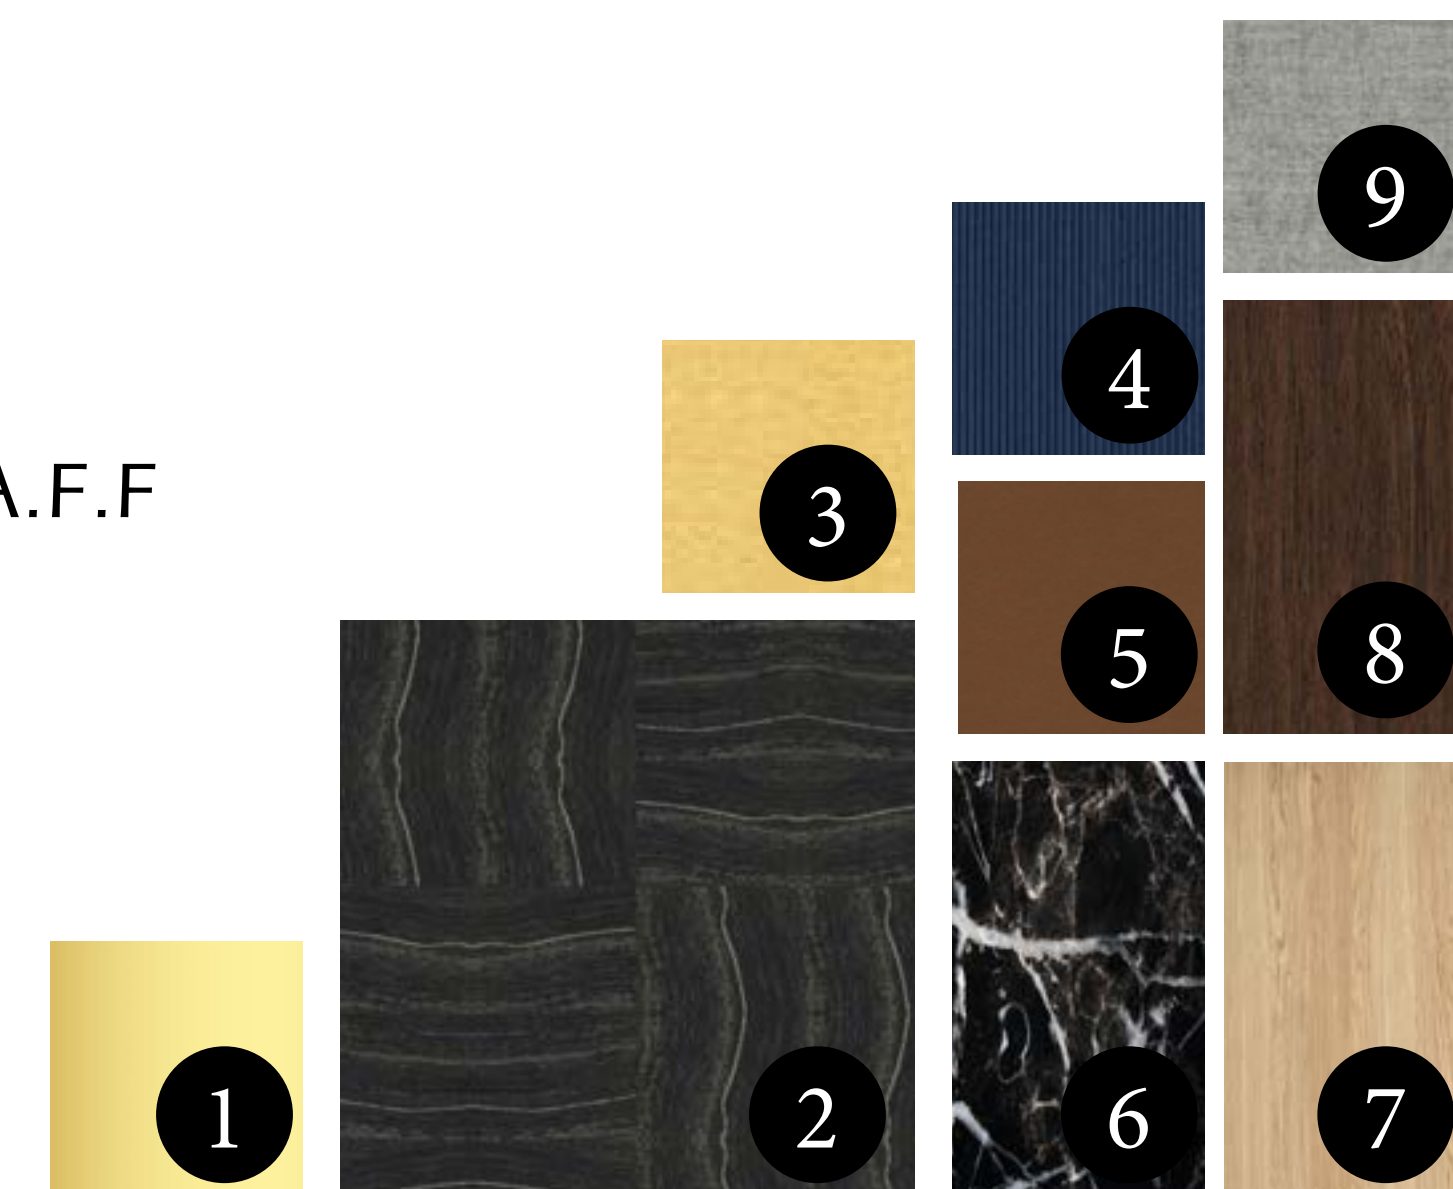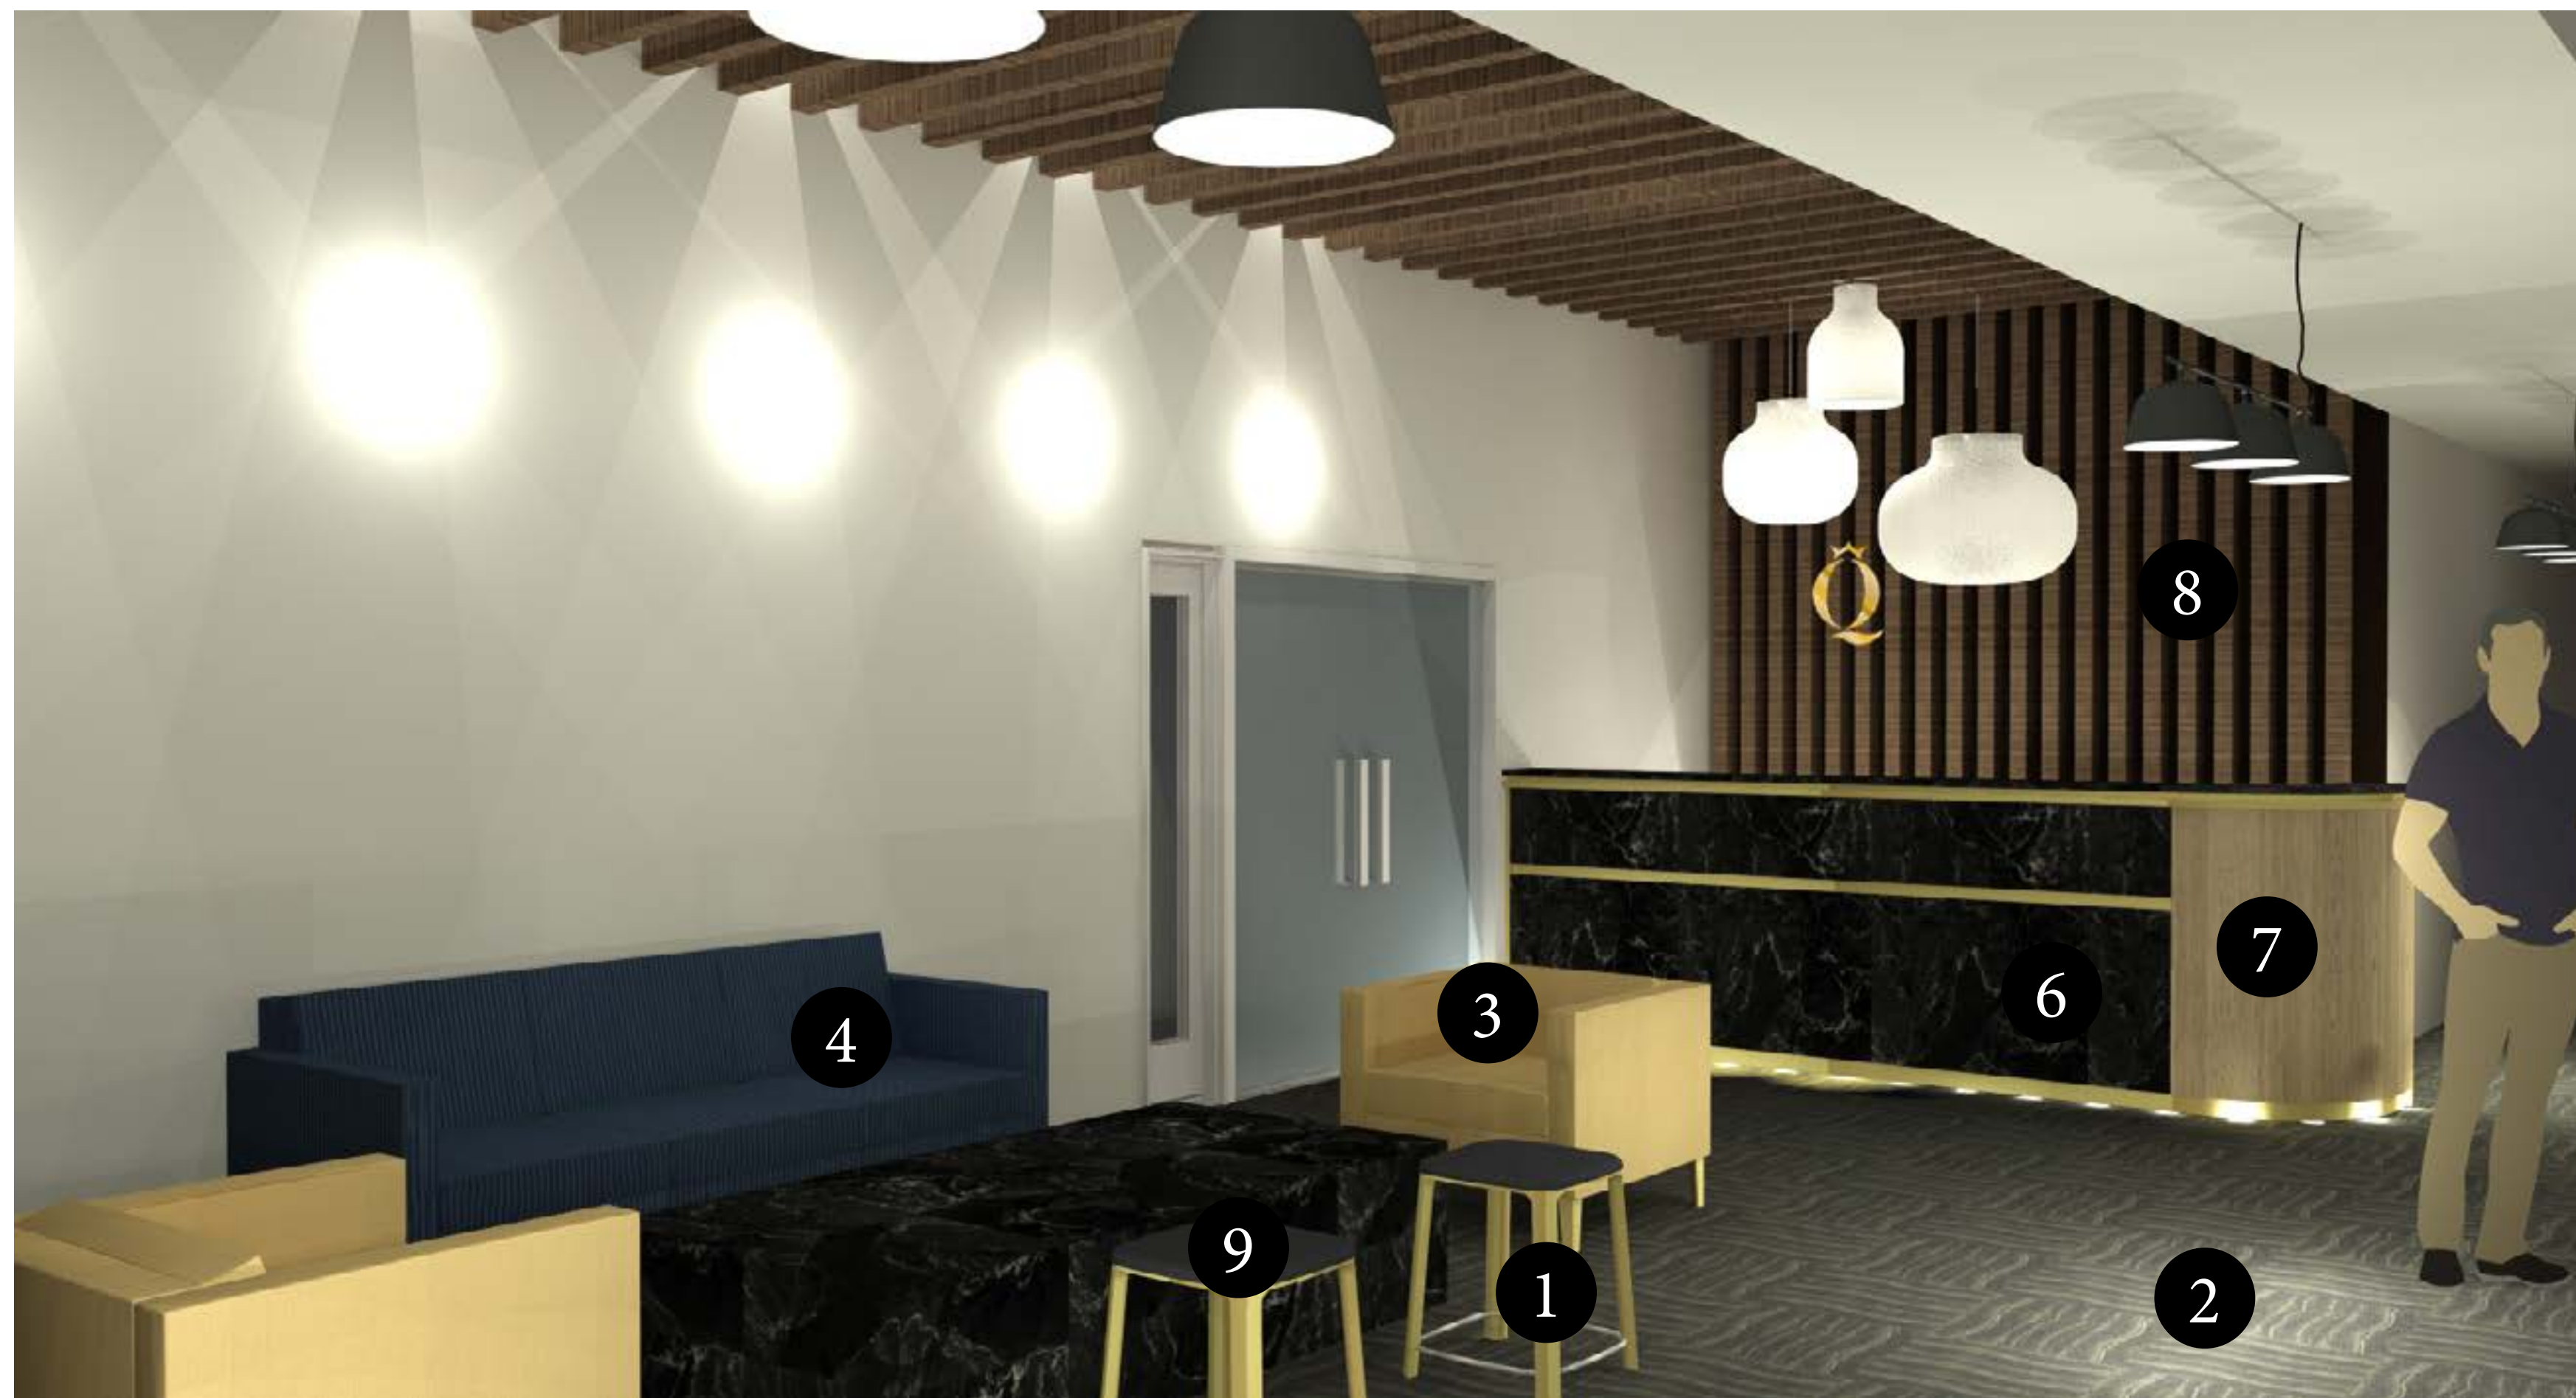

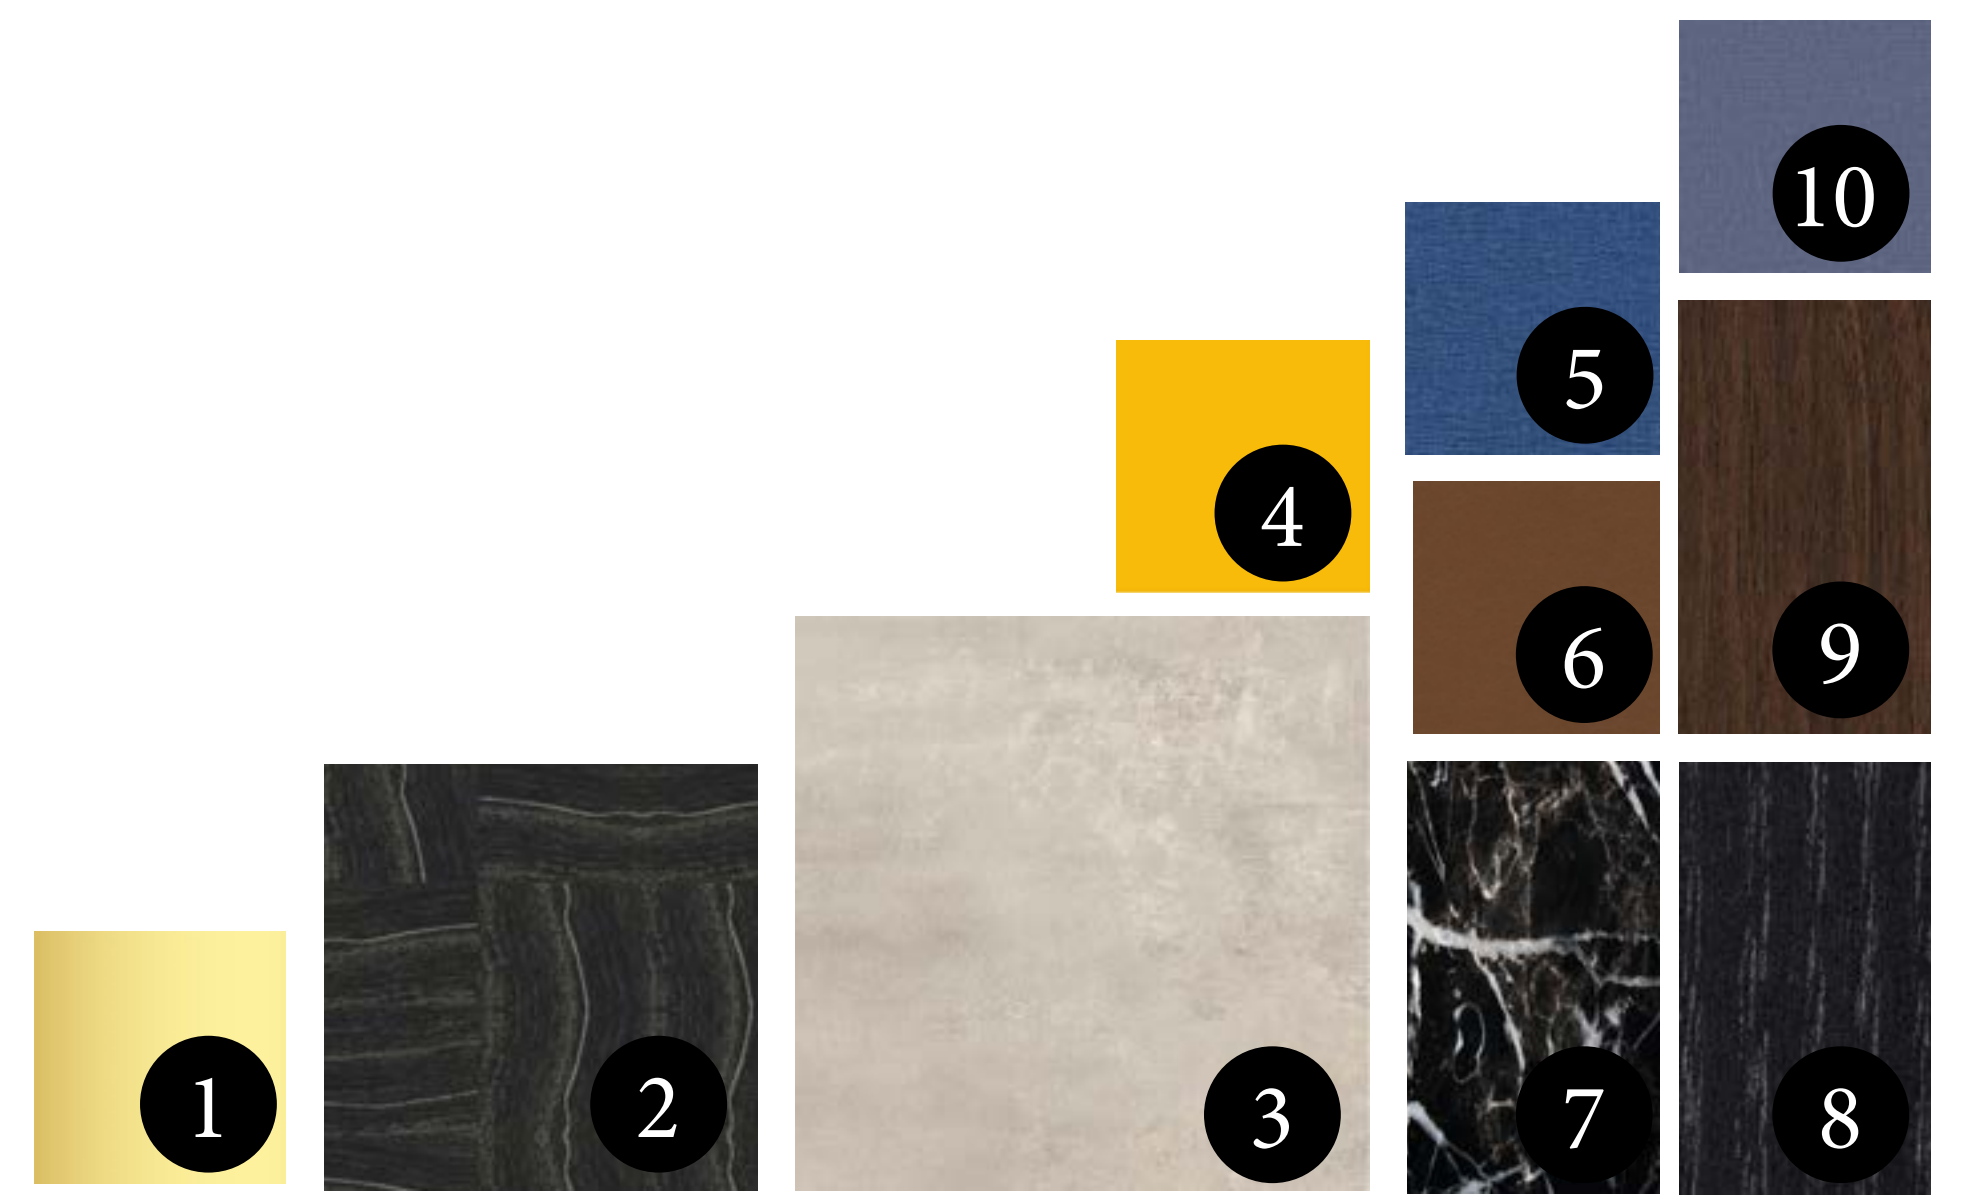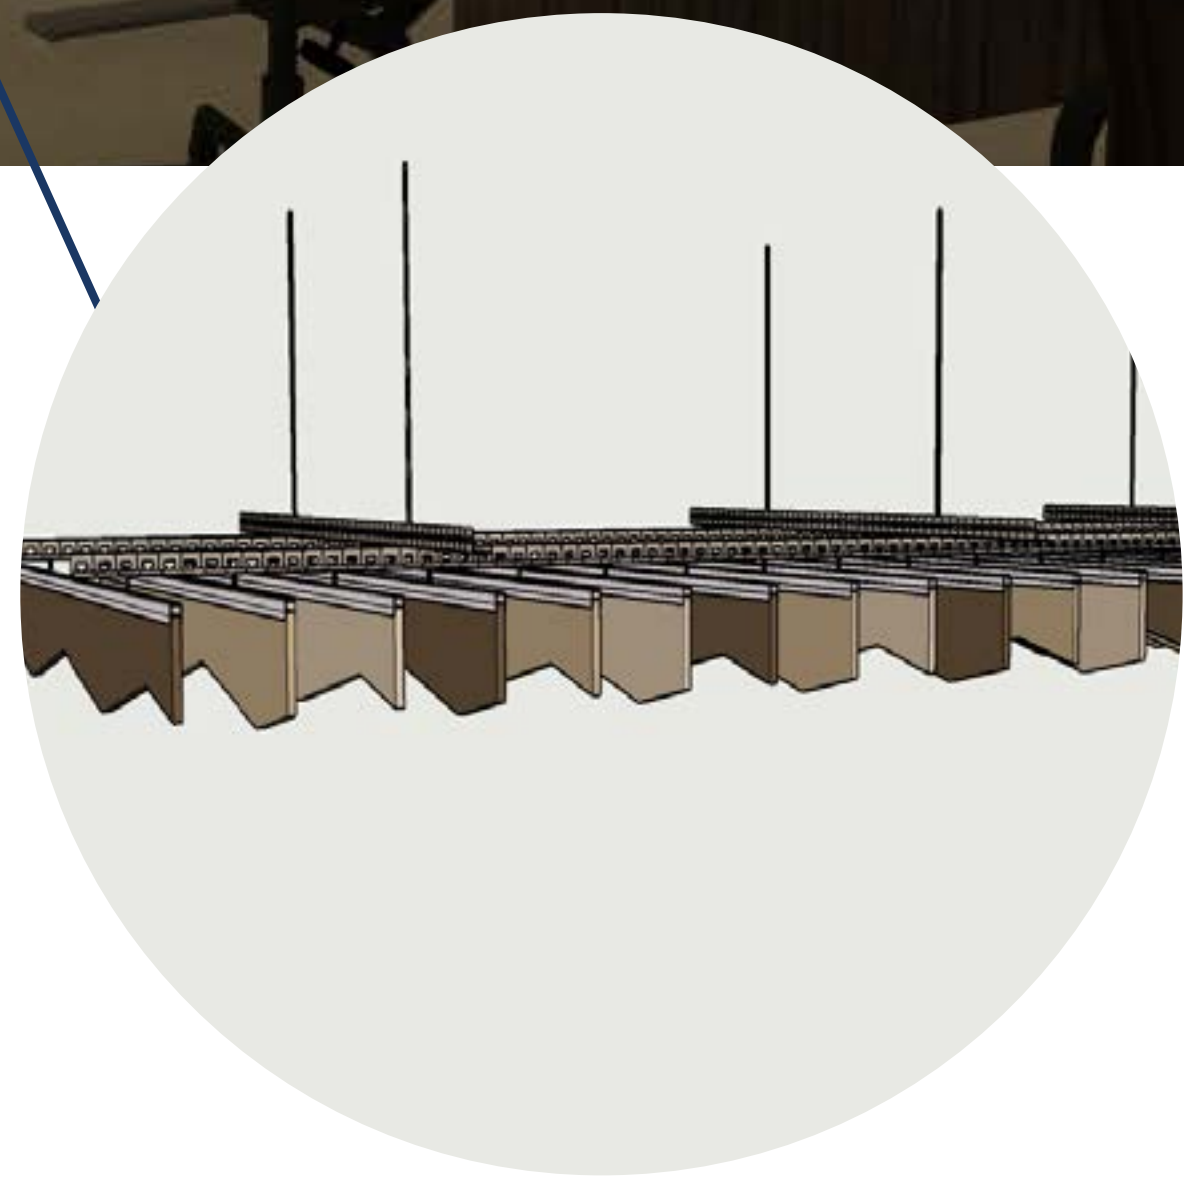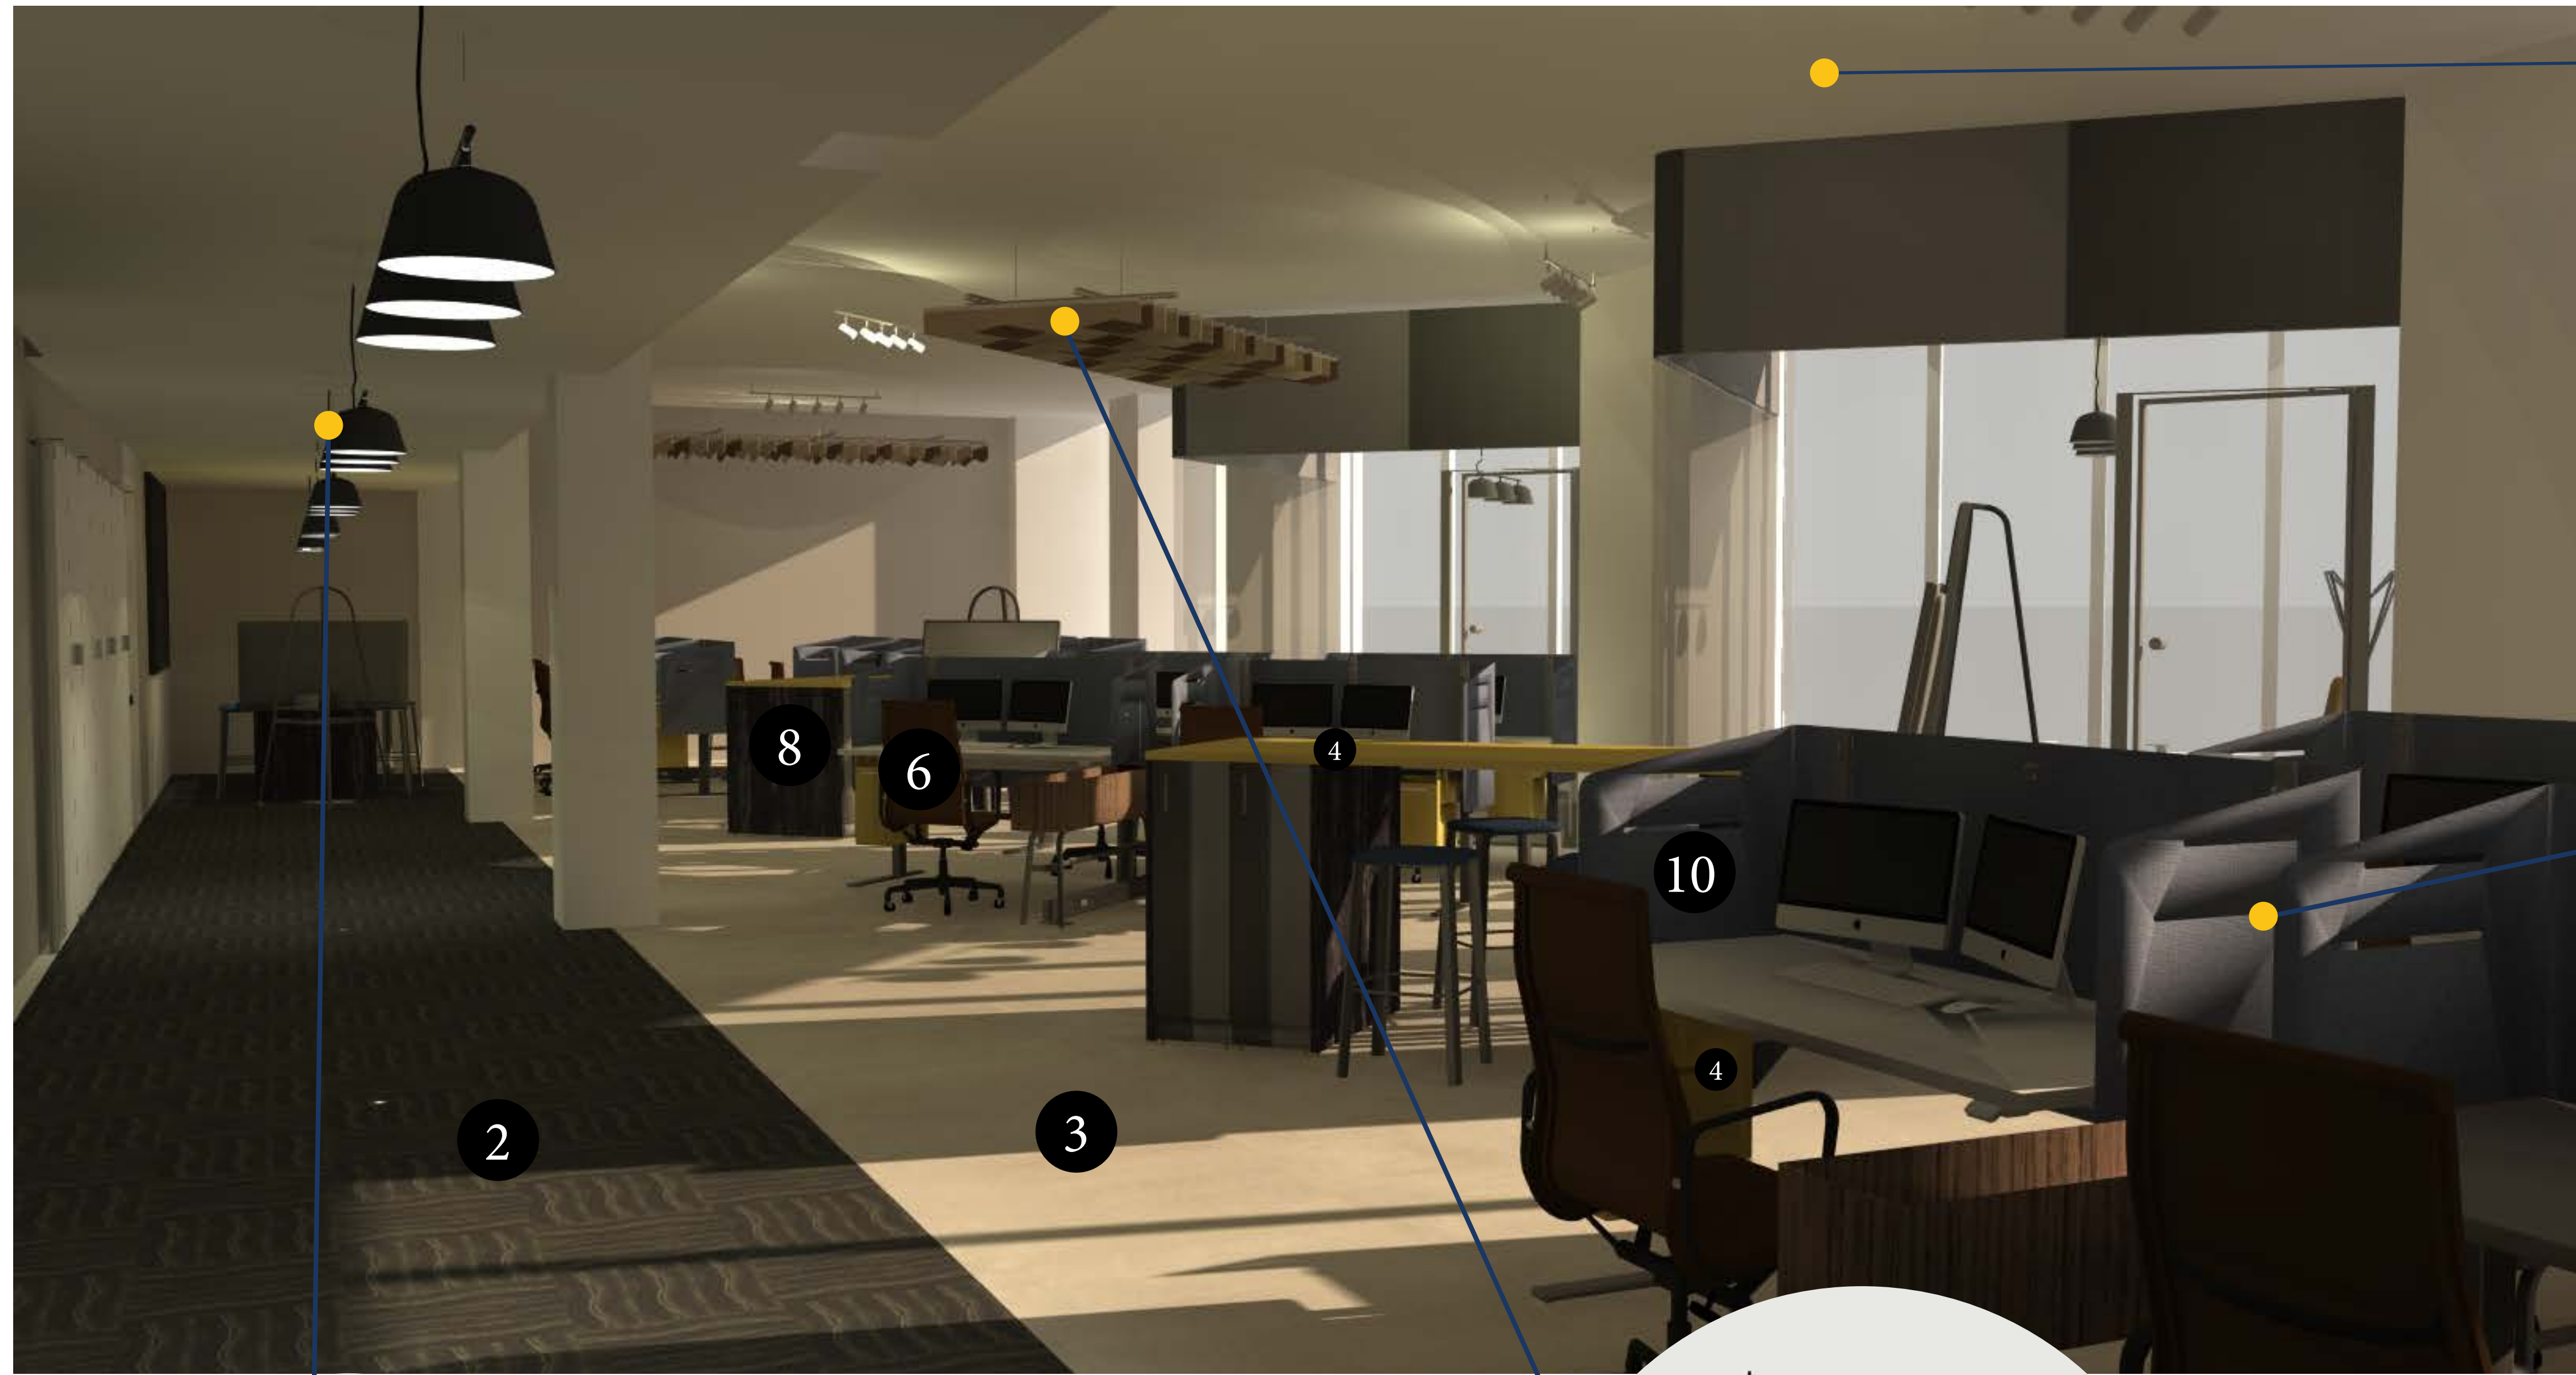




Open workstation perspective
 1/8" = 1'-0"






Bistro perspective
 1/8" = 1'-0"



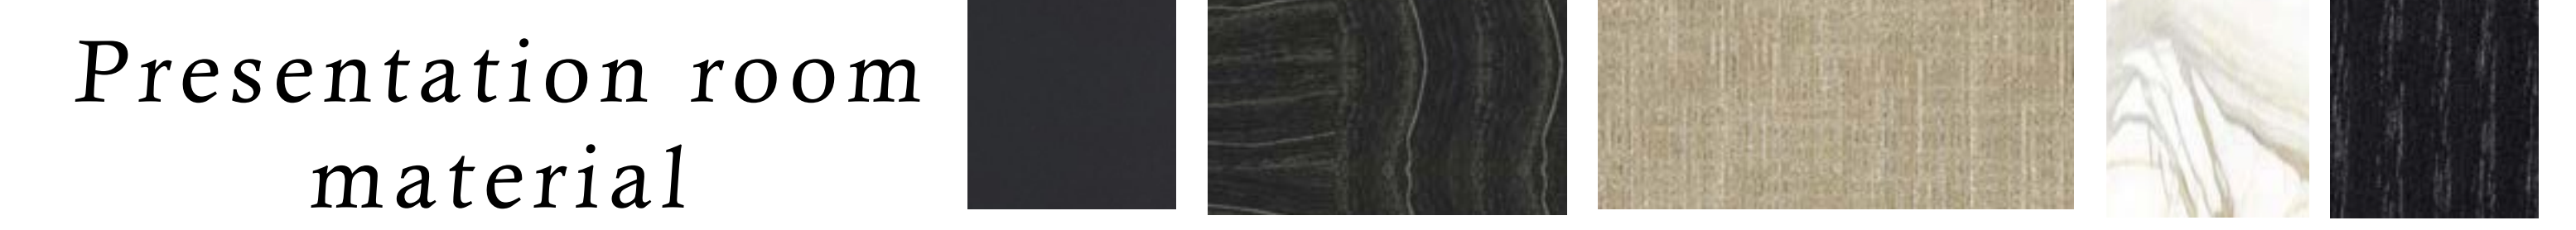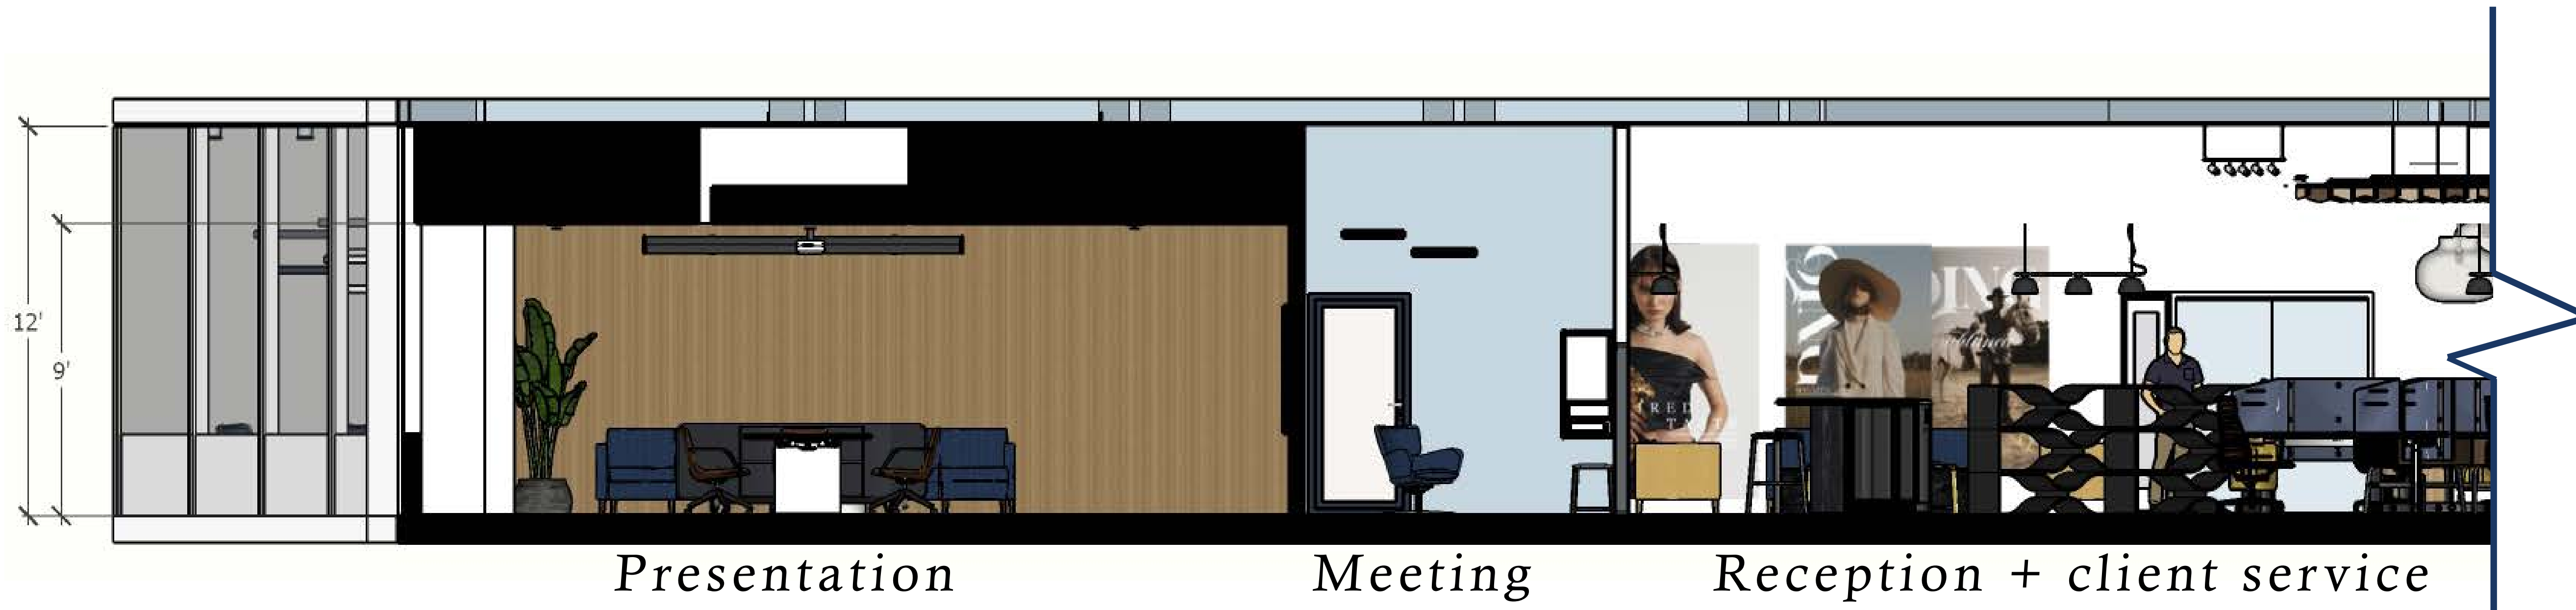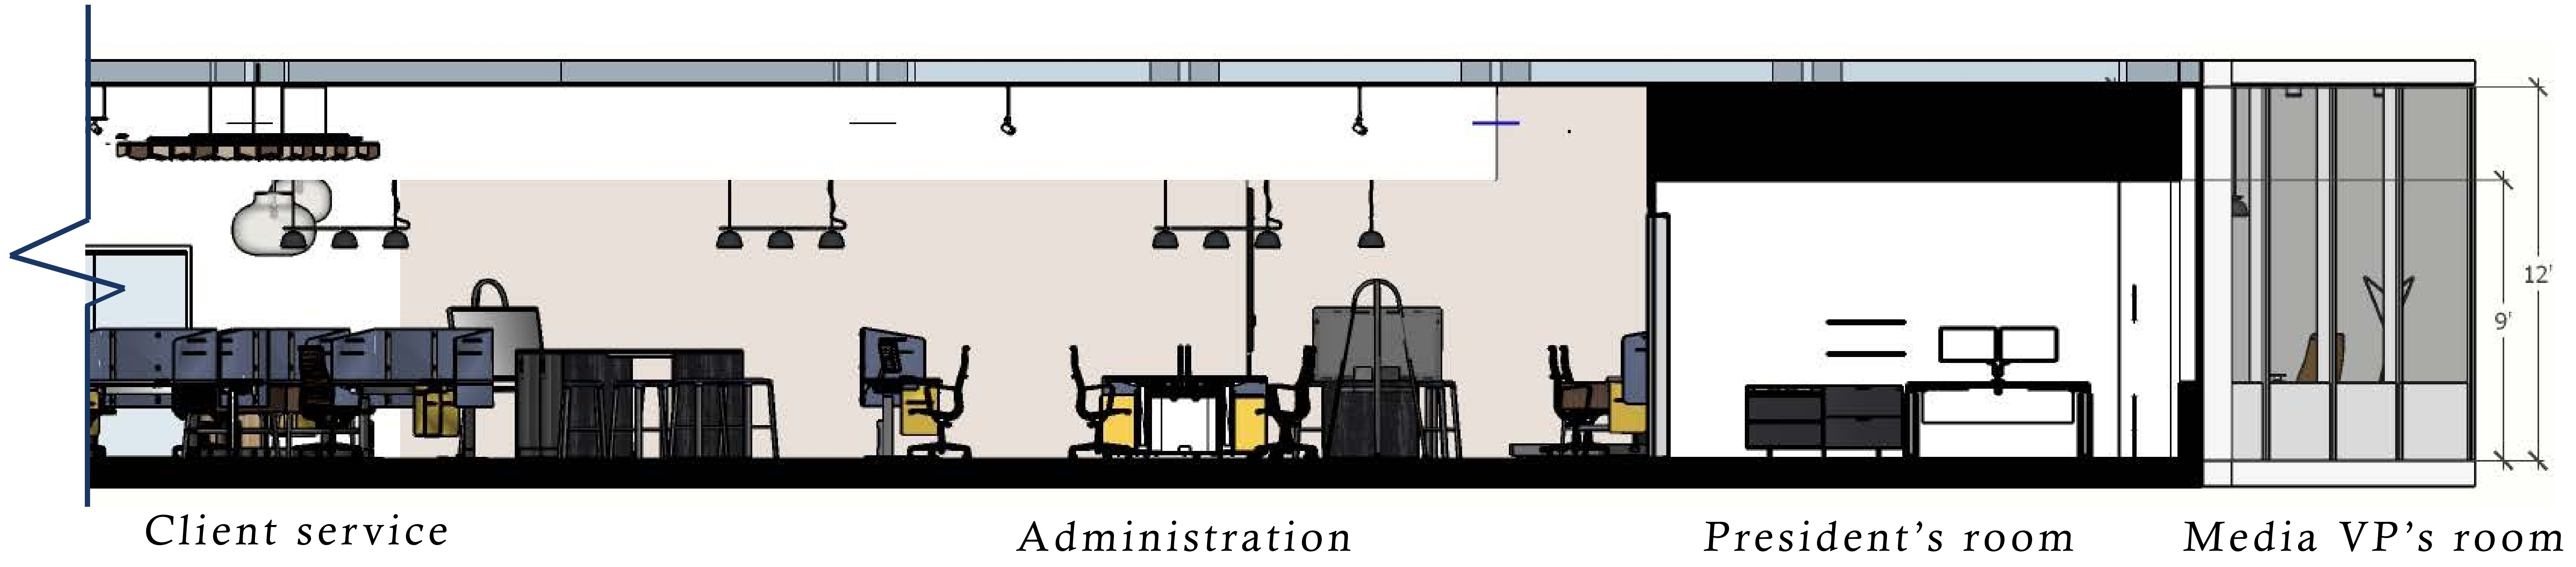


Section cut A
 $\frac{3}{8}'' = 1'-0''$



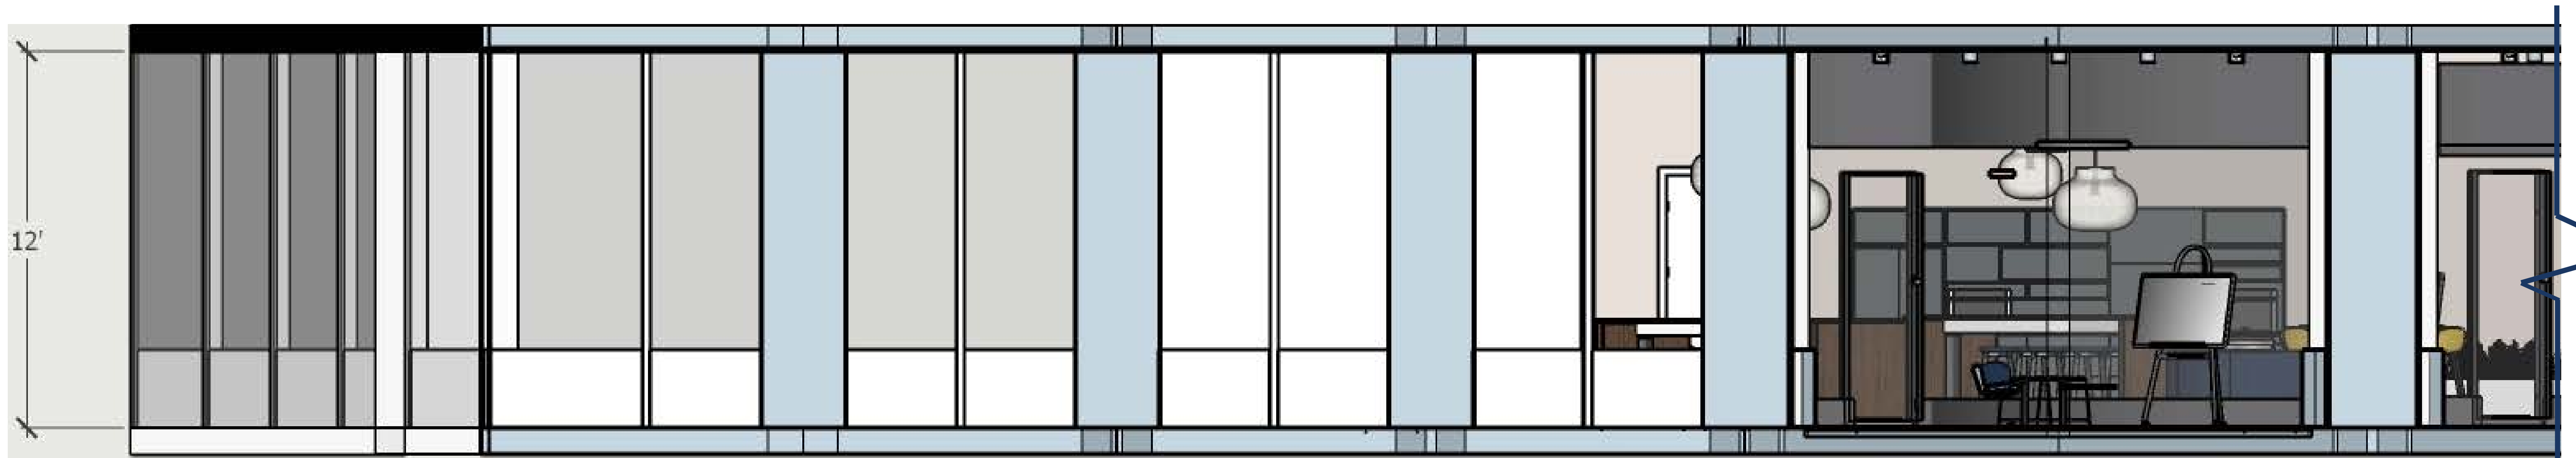


Meeting room
in bistro

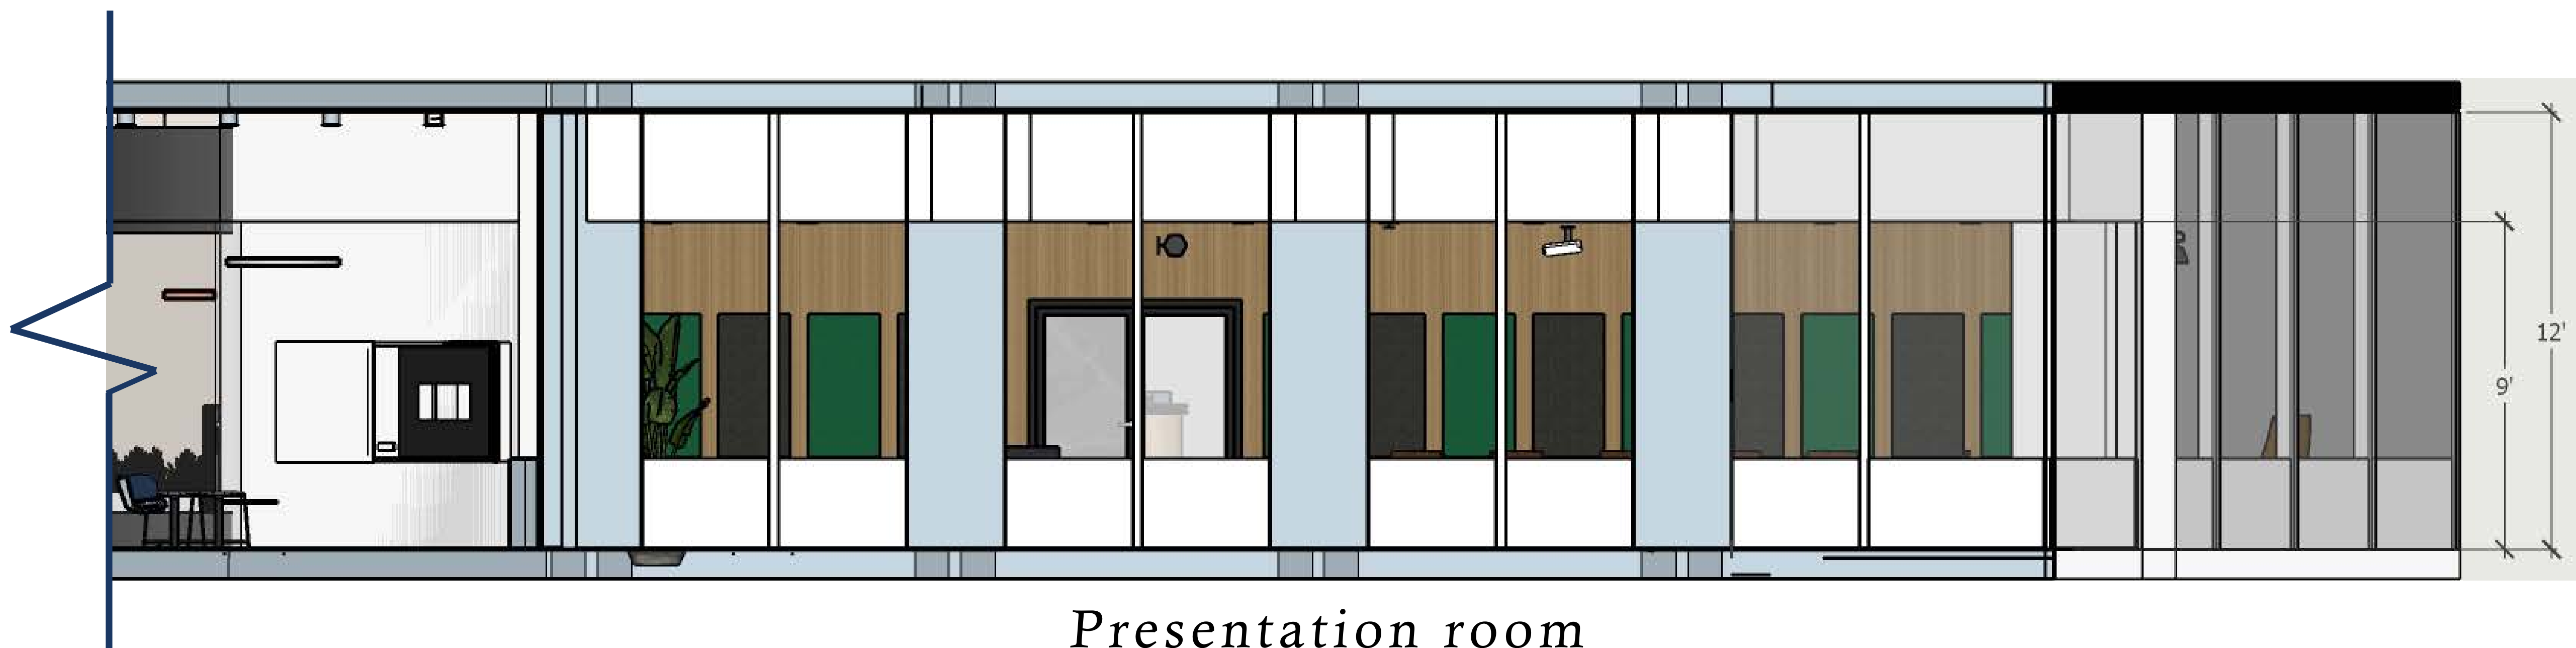

Presentation room

Bistro
material

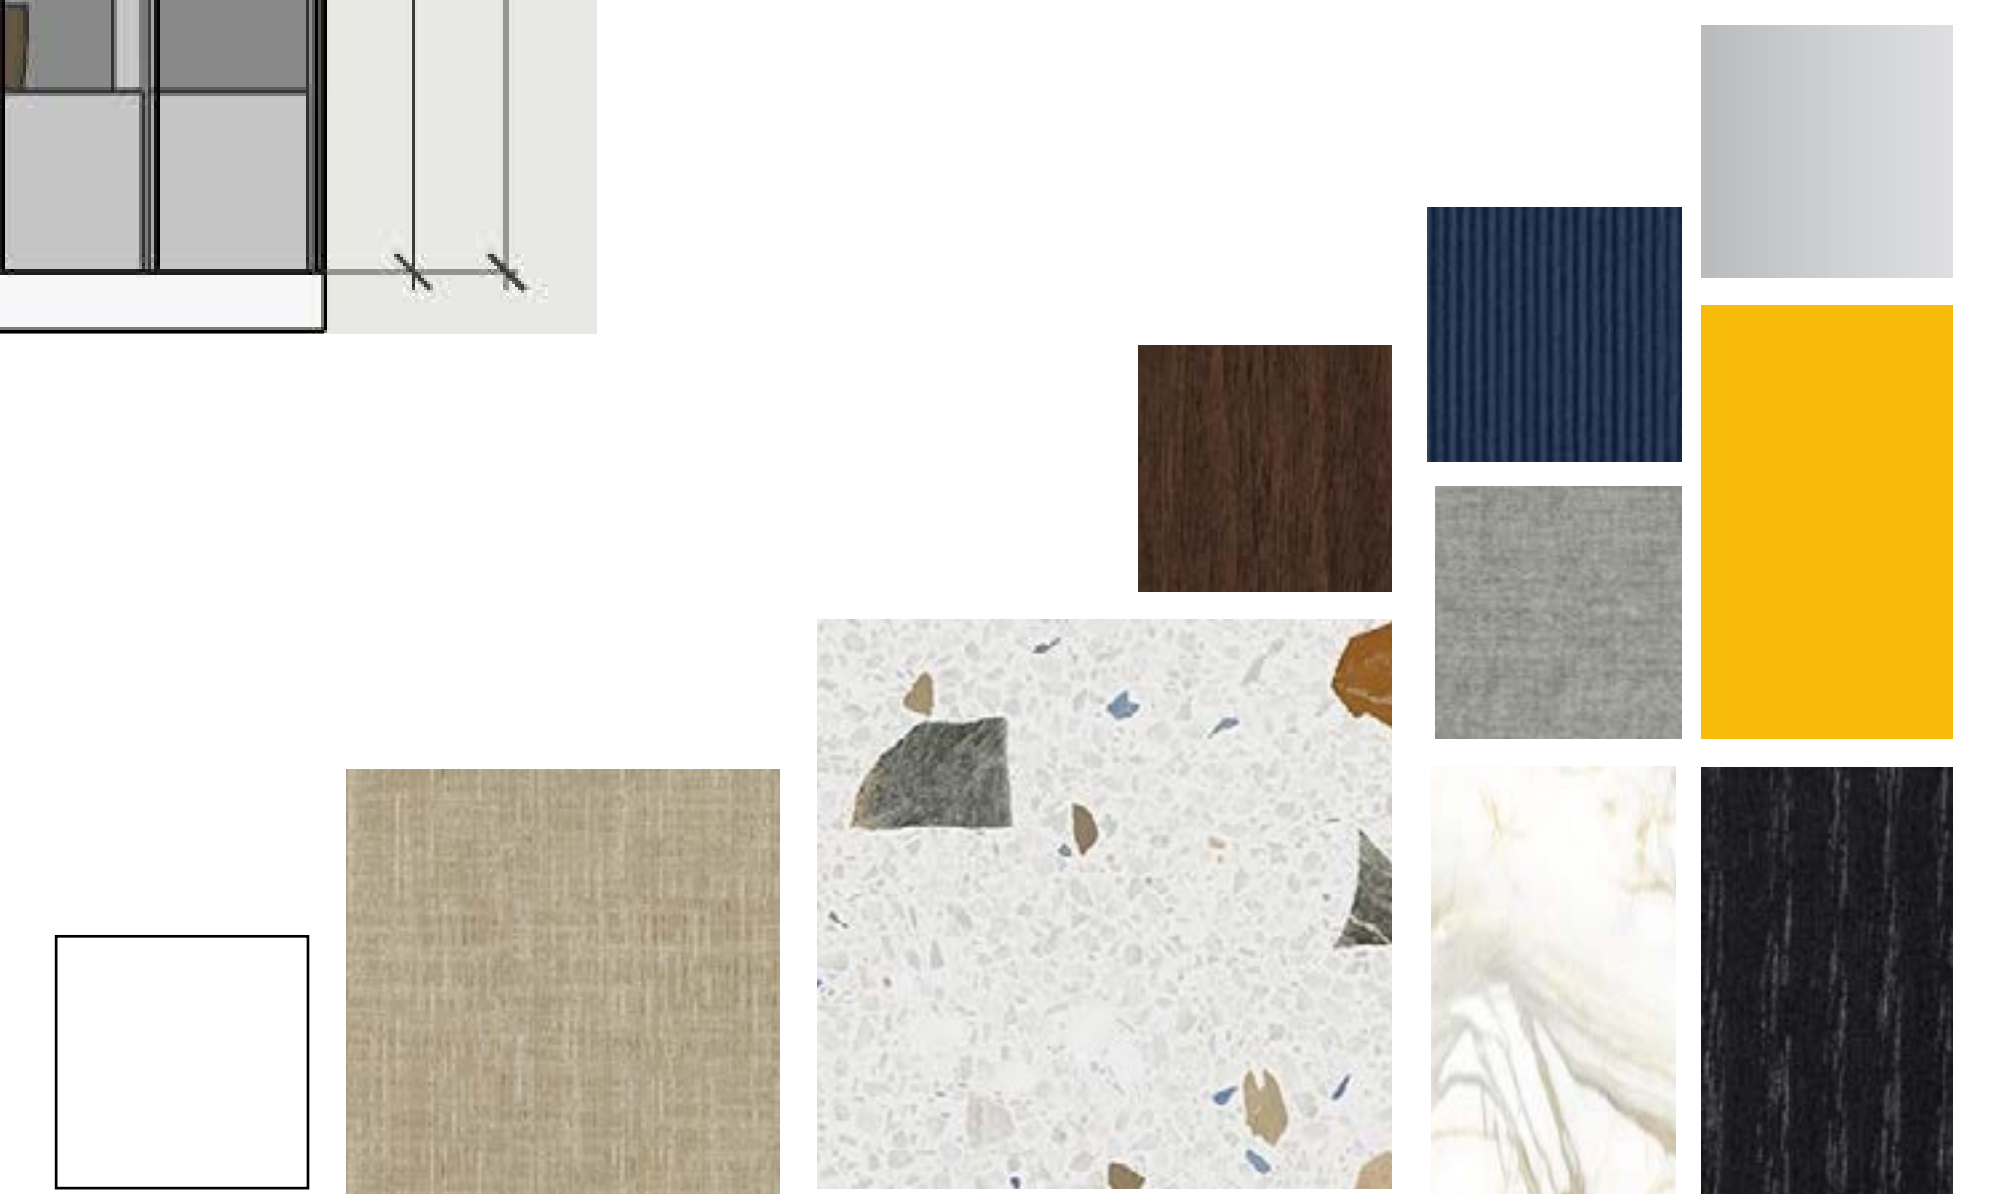

Section cut B
3/8" = 1'-0"

